


7/23/19  
Regular  
Meeting

Exhibit  
Project Raven

PROPOSED LOT # 15 PROPERTY LINE

Donny Hicks, EDC  
Director

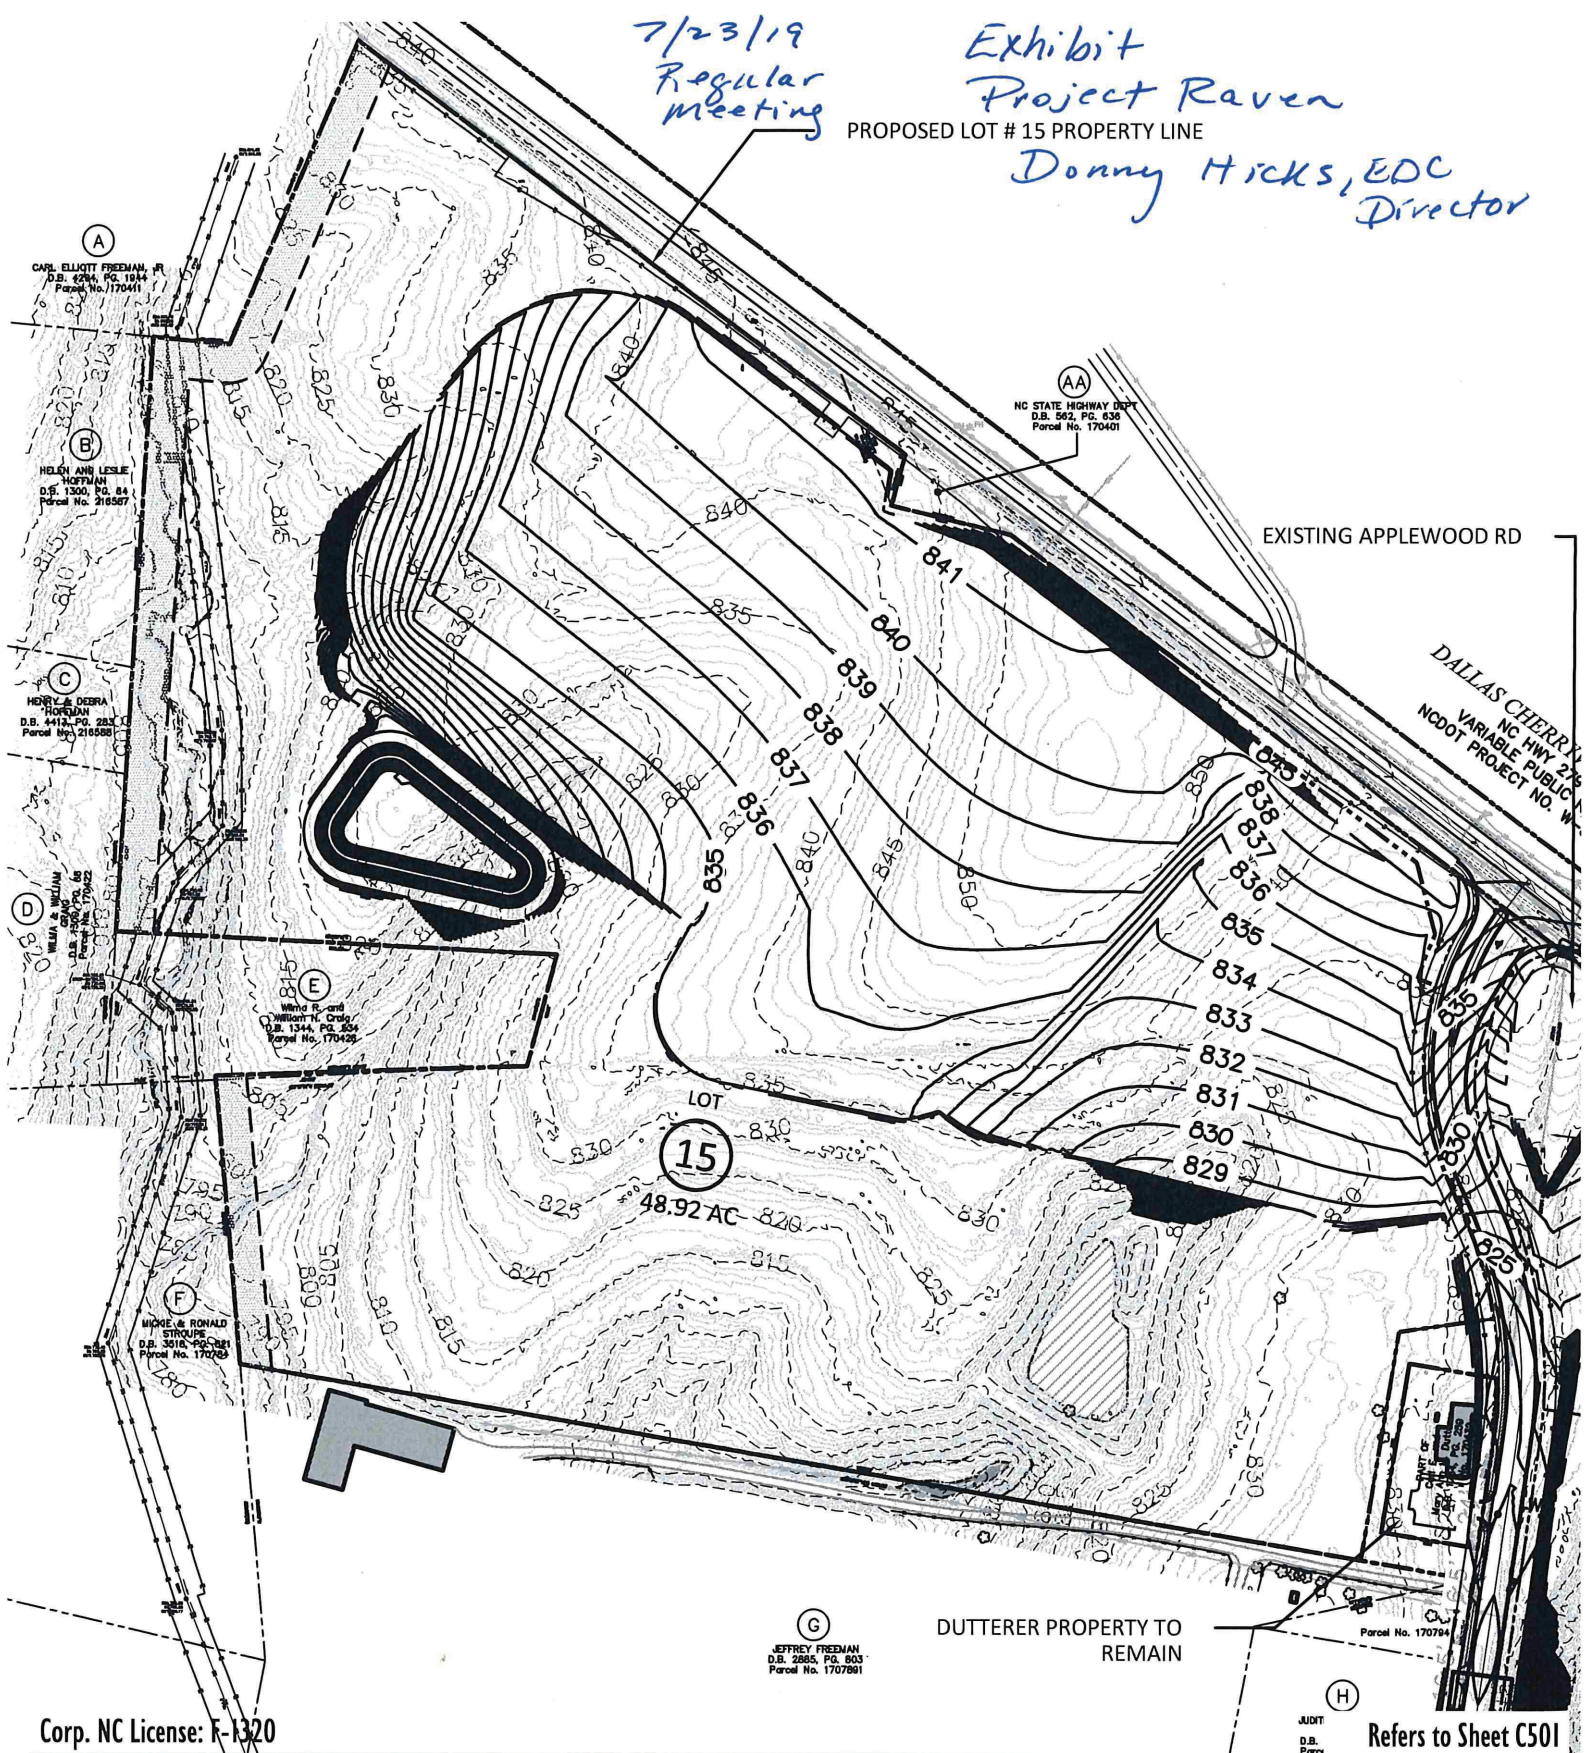

Corp. NC License: F-1320



Alfred Benesch & Company  
2359 Perimeter Pointe Parkway, Suite 350  
Charlotte, NC 28208  
www.benesch.com  
P 704.521.9880

# Project Raven Mass Grading Plan

Grading Exhibit  
Gaston County, North Carolina

Project No. 17000057.01

Date: 07.23.2019

Scale: 1" = 250'