


DATE	ISSUED FOR	REV
 Know what's below. Call before you dig.		
FOR INFORMATION ONLY		
Project Manager	Drawn	R. Young
Department Manager	Checked	C. Bridges
Permit/Plan Date	February 11, 2025	
As-built Drawn	As-built Date	
Client		
Tom Springs 400 W. Catawba Ave. Mt. Holly, North Carolina 28120 P: (704) 827-7791		
Project: Holly Springs		
Drawing Title: Sewer Treatment Plant Exhibit		
Project No.	Drawing No.	
4710		
2025 File Name: 4710 - Sewer Treatment Plant Exhibit		

EX-1

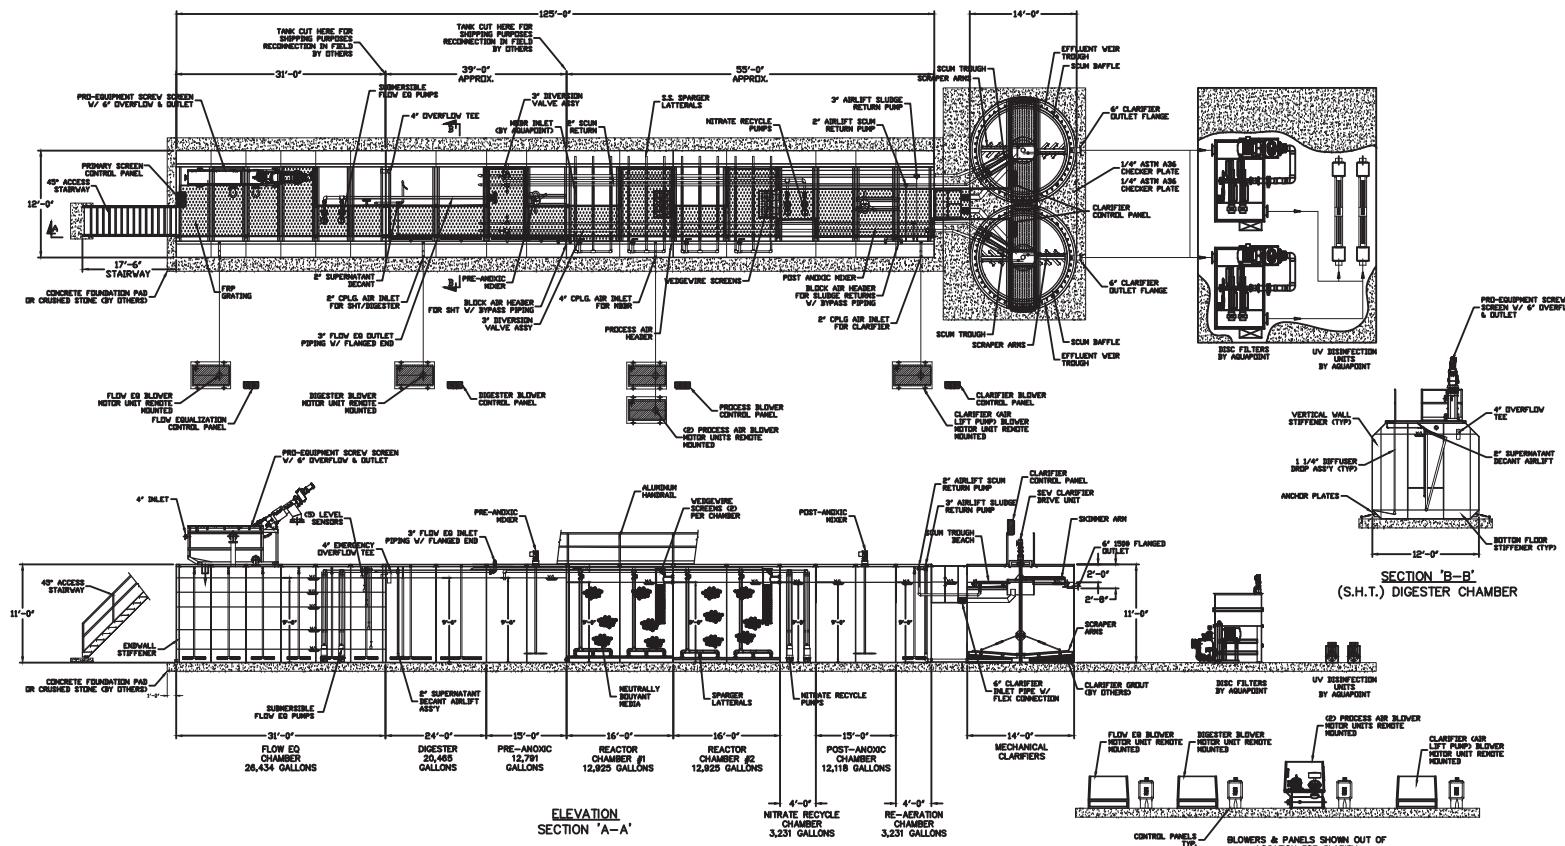

REPRODUCTION STATEMENT
THE DESIGN AND DETAIL OF THIS DRAWING
ARE THE PROPERTY OF AQUAPONT
AND ARE NOT TO BE COPIED OR REPRODUCED
IN CONNECTION WITH OUR TRADE DESIGN AND
INVENTION RIGHTS ARE RESERVED. NO FURTHER
USE, REPRODUCTION, OR DISSEMINATION
OF THIS DOCUMENT ARE PERMITTED WITHOUT PRIOR
WRITTEN PERMISSION.

REV	DRW	DESCRIPTION	W	H	PPD
2					
3					
4					
5					
6					
7					

AQUAPONT

39 TARKILN PLACE
NEW BEDFORD, MA 02745
(508) 985-9050 FAX (508) 985-9072

TITLE Gastonia - 75,000 GPD IFAS

DRAWING NO.

REVISION 0

DATE 10/14/24

DRAWN BY R. WOLF

SCALED NTS SIZE:

Sheet 1 of 1