


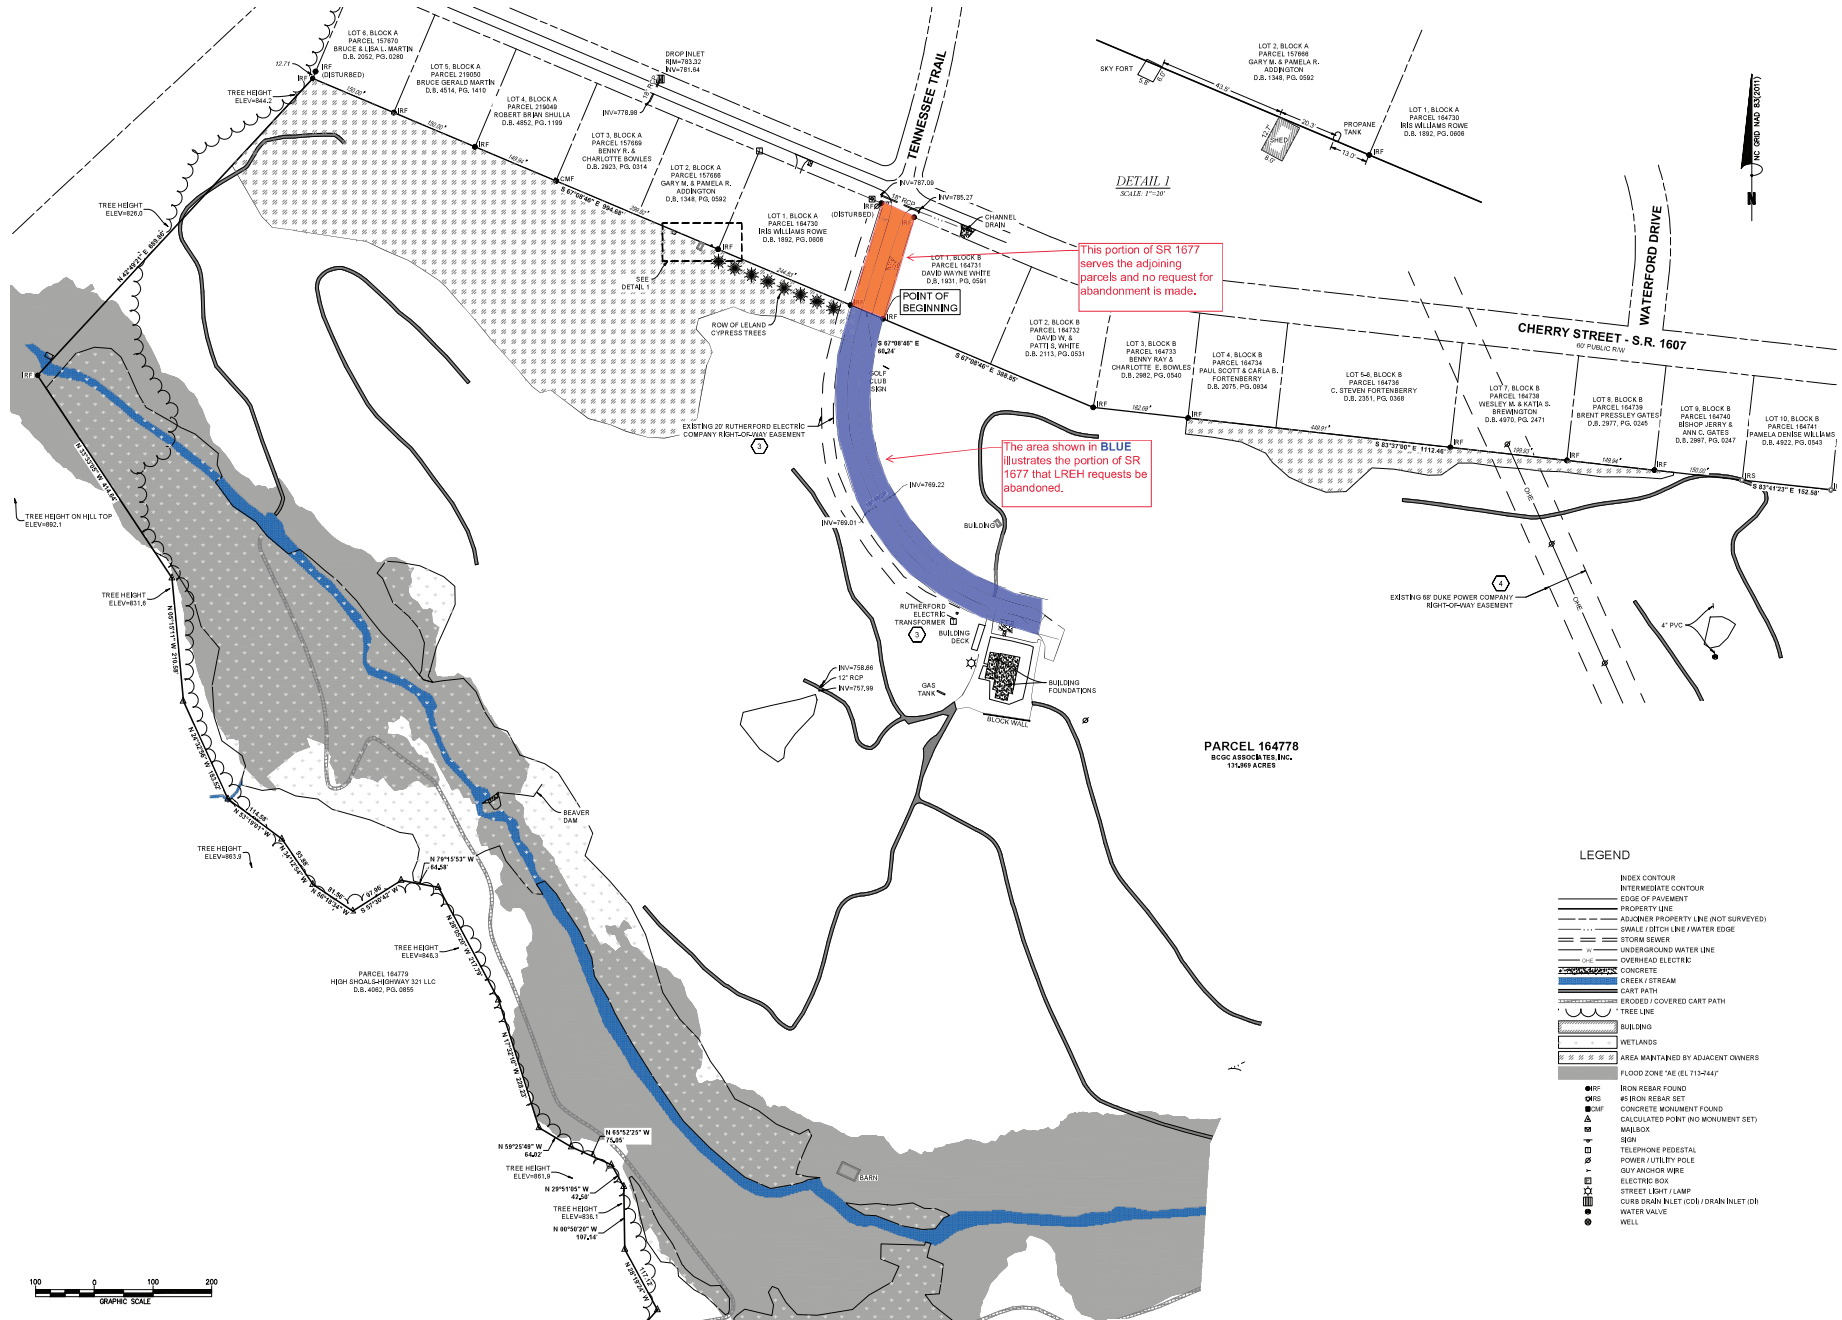

LEGEND

- INDEX CONTOUR
- INTERMEDIATE CONTOUR
- EDGE OF PAVEMENT
- PROPERTY LINE
- ADJACENT PROPERTY LINE (NOT SURVEYED)
- SWALE / DITCH LINE / WATER EDGE
- STORM SEWER
- UNDERGROUND WATER LINE
- OVERHEAD ELECTRIC
- CONCRETE
- CRICK / STREAM
- ERODED / COVERED CART PATH
- TREE LINE
- BUILDING
- WETLANDS
- AREA MAINTAINED BY ADJACENT OWNERS
- FLOOD ZONE "AE" (EL 713-744')
- BRON REBAR FOUND
- #5 BRON REBAR SET
- CONCRETE MONUMENT FOUND
- CALCULATED POINT (NO MONUMENT SET)
- MEASBOX
- SON
- TELEPHONE PEDISTAL
- POWER / UTILITY POLE
- GUY ANCHOR WIRE
- ELECTRIC BOX
- STREET LIGHT / LAMP
- CURB DRAIN INLET (C/D) / DRAIN INLET (D)
- WATER VALVE
- WELL